

# SAMPLE FILE

Warehouse DJ Event - Plans: Vectorworks - Visuals: Depence 2



## LIGHTING FOR LIVE EVENTS

Design Support - Plans (2D/3D) - Visuals - Paperwork - On Site Production Lighting

Email: [hello@puglx.com](mailto:hello@puglx.com) - Call: 01622 910083 - Maidstone, Kent, UK

### CONTENTS

Page 1:	3D Full Venue
Page 2:	3D Stage Close Up
Page 3:	Stage Towers
Page 4:	Fishbone Trusses
Page 5:	Stage OH and Floor
Page 6:	Balcony LED Pars
Page 7:	Renders

## SERVICES OFFERED

LIGHTING PLANS:	2D - LX plans, general layouts, truss and rigging plans, cable layouts, rack plans. 3D - Non-textured stage and venue overviews, detailed views for complex rigging and structures.
VISUALS:	Rendered still image and video animations.
DESIGN SUPPORT:	Assisting LD's throughout design process & on site. Take a 'napkin' sketch and draw up concept plans and renders for client pitches. Taking care of the 'admin' so you can concentrate on being creative.
PAPERWORK:	Specifications, Patch Sheets, Loom Lists, Budgets, etc...
SCHEMATICS:	Power & Data Schematics.
GROUND PLANS:	2D - Stage plans, event site layouts, seating layouts.

## EQUIPMENT & SOFTWARE

PLAN DRAWING:	Vectorworks Spotlight
RENDERS:	Depence 2
MOBILE PRE-VIZ SETUP:	Rackmount PC in flightcase 42" Monitor in softcase  GrandMA 3 Command Wing 2 x 15" Touch Screens Lenovo P350 Micro PC
LAPTOP:	Macbook Pro 15"

## CONTACT

EMAIL:	hello@puglx.com
MOBILE:	07921 215382
LANDLINE:	01622 910083

## PRICES


DAILY (8 Hours):	£300
HOURLY:	£37.50
LONG TERM PROJECT:	£POA
WHERE:	Your office or I can work remotely from home in Maidstone, Kent. Please note additional travel and accomodation costs may be charged if working at your office. In return I will bring cake....
CUP OF COFFEE POLICY:	I understand that things change all the time as a project progresses and sometimes these changes are only minor. If you call with a 'quick request' and it's something I can do in the time it takes me to make a coffee (about 10 minutes), then I won't charge you. Fair use policy applies and requests might not be instantly fulfilled.
RENDERING TIME:	If we have a big file to render I will usually do this outside of 'office hours'. You don't want to pay me to sit and watch a progress bar and I don't want to charge you for it!

## WHY ME?

I DON'T JUST:	'Do drawings'. I have many years experience working in the lighting industry across multiple sectors including corporate events, festivals, theatre and TV.
I UNDERSTAND:	What information is needed within paperwork for each department or specific team member.
I KNOW:	The 'nuts & bolts' of how a lighting rig goes together which means I can draw realistic, workable plans.

## WEBSITE & SOCIALS

WEBSITE:	www.puglx.com
FACEBOOK:	www.facebook.com/puglx
INSTAGRAM:	www.instagram.com/puglx

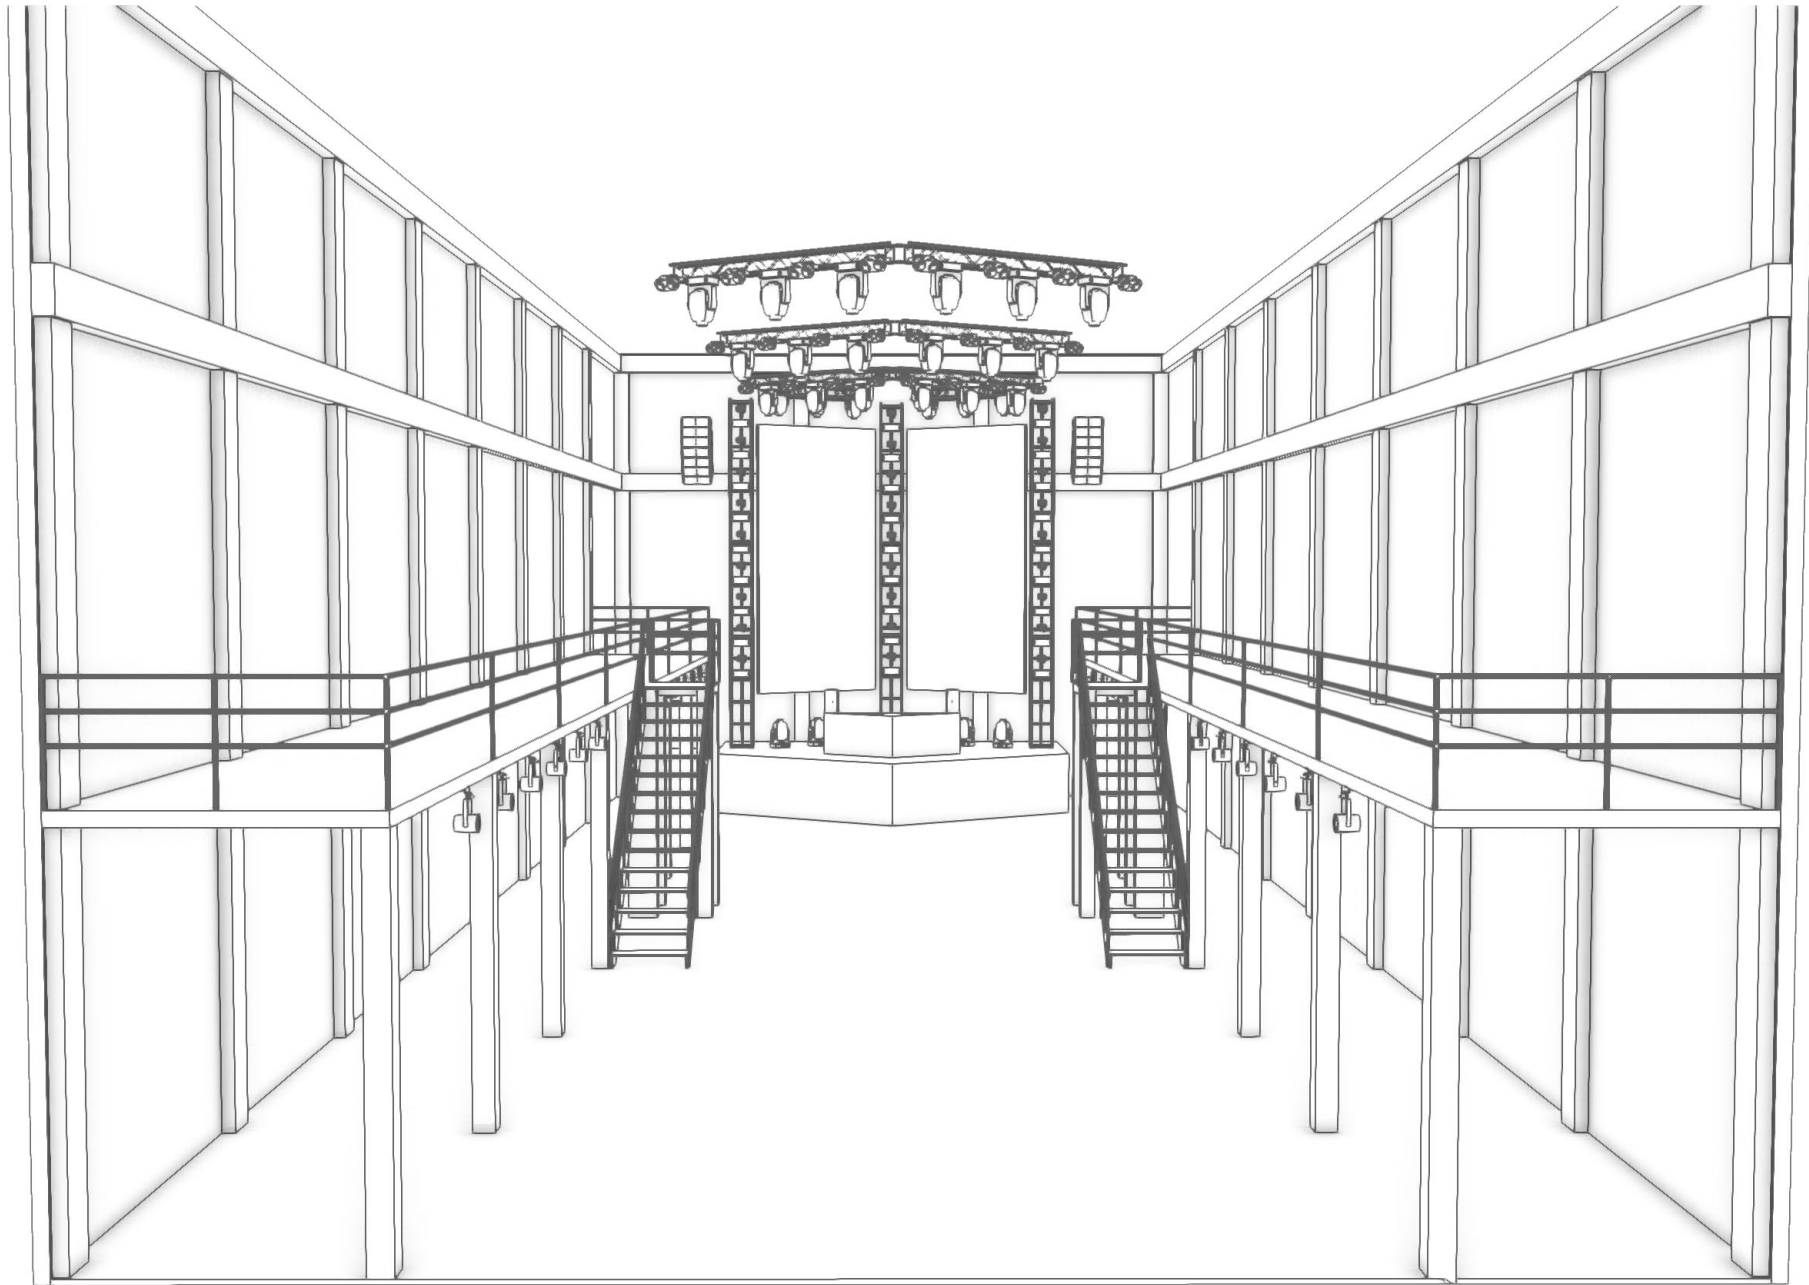


Lighting Design + Production  
For Live Events  
www.puglx.com  
hello@puglx.com  
07921 215382  
01622 910083

Client: PugLX  
Project: Warehouse DJ Event  
Venue: TBC

Date: 01/11/23  
LD: RL  
Drawn By: RL

Drawing ID: 3D Full Venue  
Date Drawn: 11/10/2023  
Version:

Status: Concept  
Page: 1 of 7

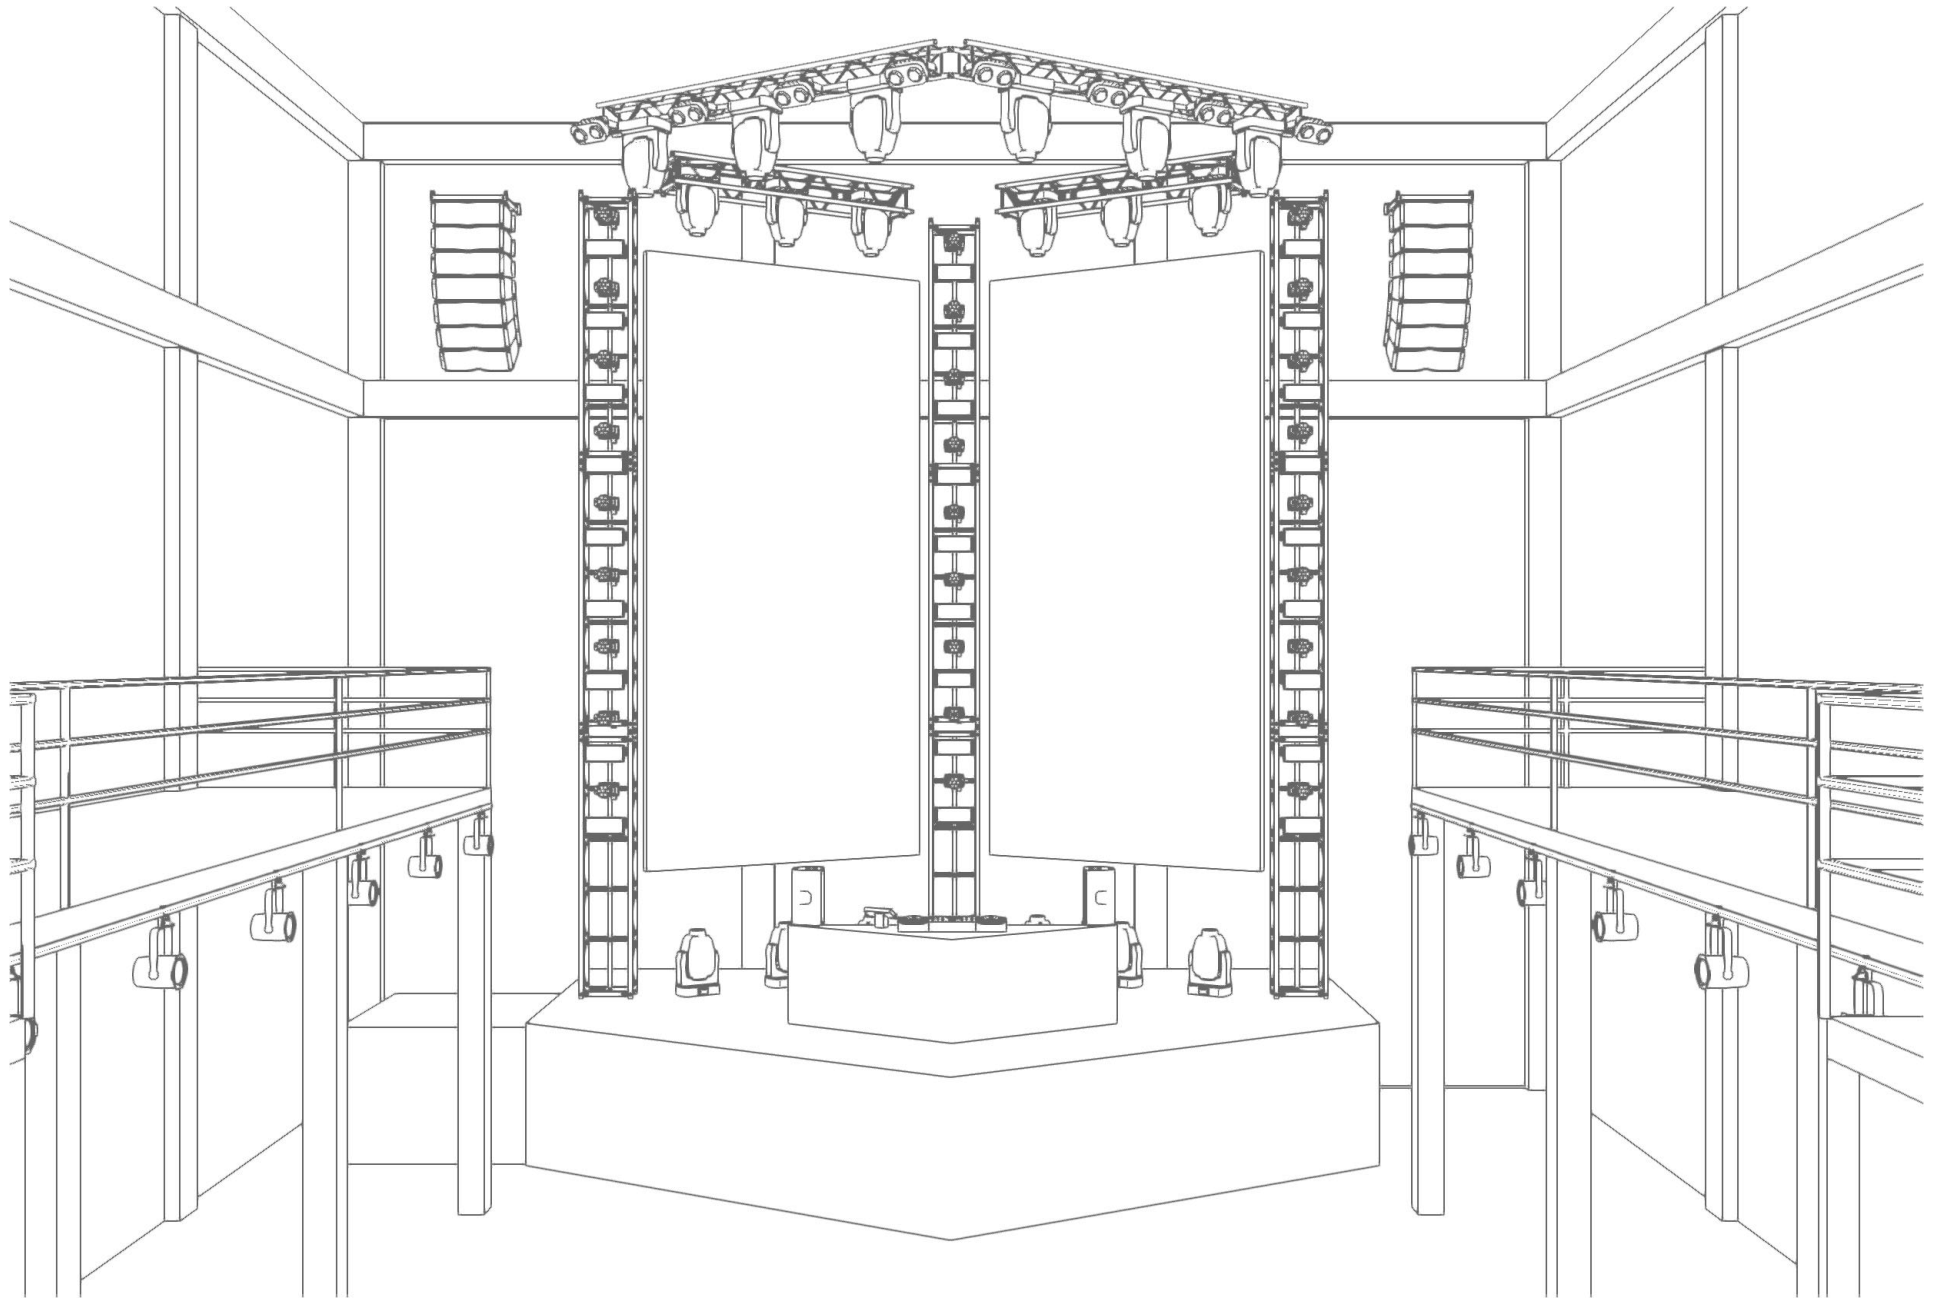




Lighting Design + Production  
For Live Events  
www.puglx.com  
hello@puglx.com  
07921 215382  
01622 910083

Client: PugLX  
Project: Warehouse DJ Event  
Venue: TBC



Date: 01/11/23  
LD: RL  
Drawn By: RL


Drawing ID: 3D Stage Close Up  
Date Drawn: 11/10/2023  
Version:

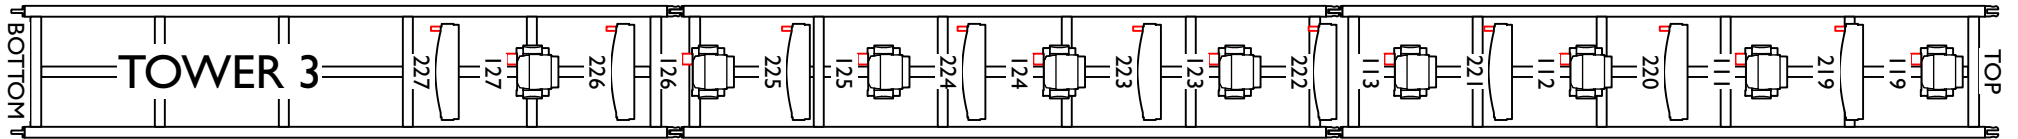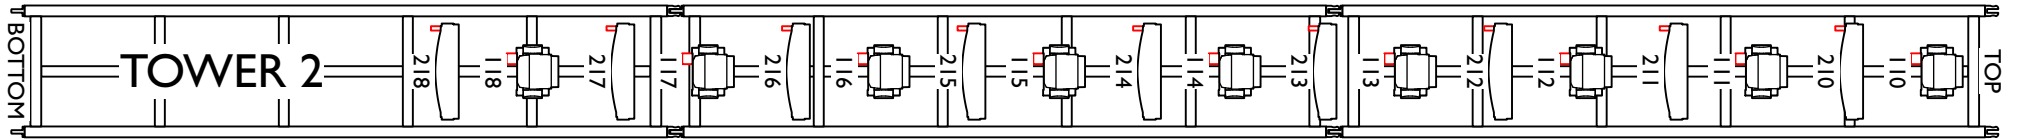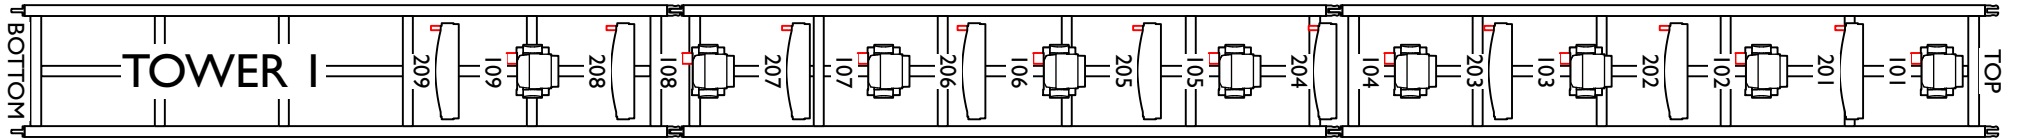
Status: Concept  
Page: 2 of 7





### Symbol Key

Symbol	Description	Count
	Robe Robin LEDBeam 150	27
	SGM Q7	27


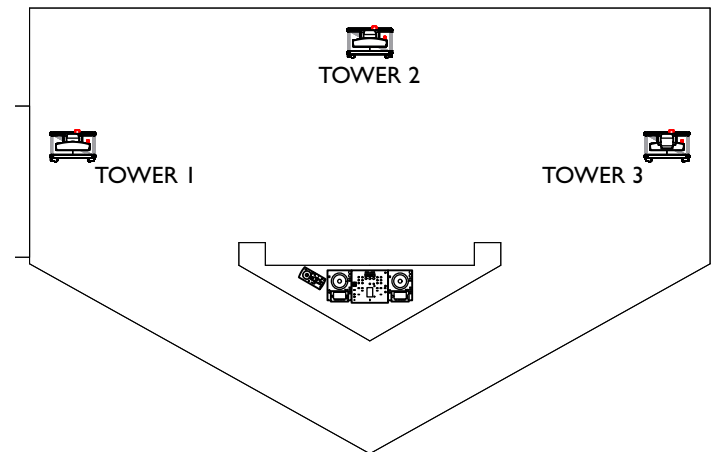


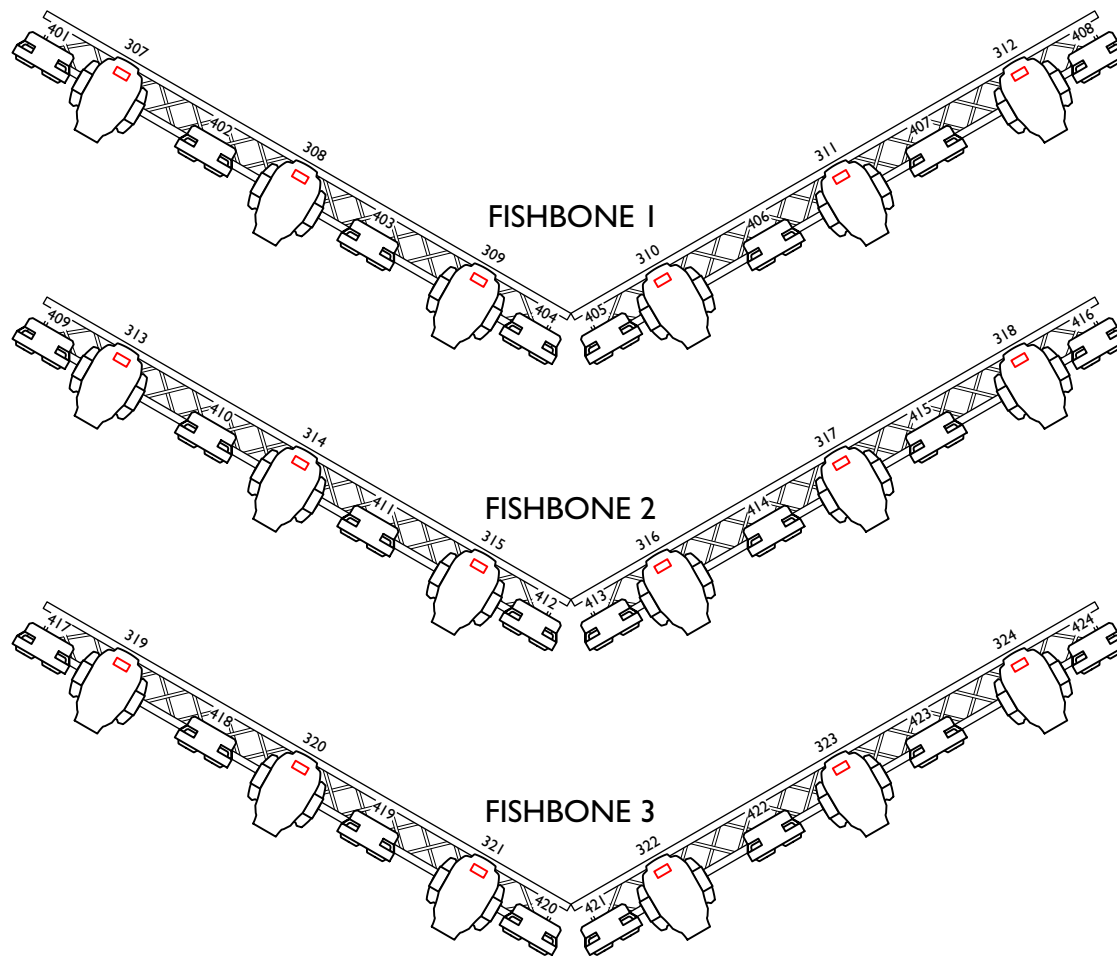


## Symbol Key

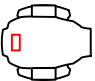
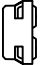
Symbol	Description	Count
	Ayrton Ghibli	18
	ShowTec Stage Blinder 2 Blaze	24



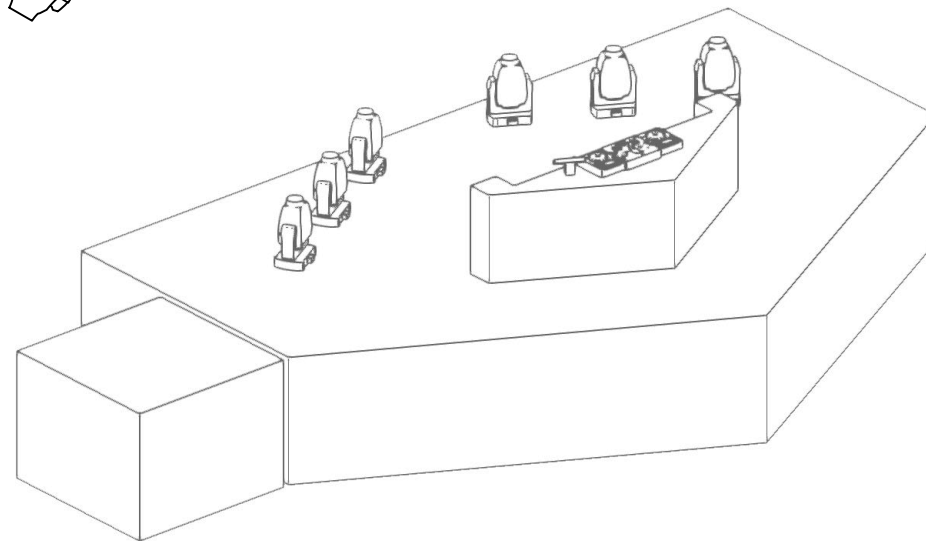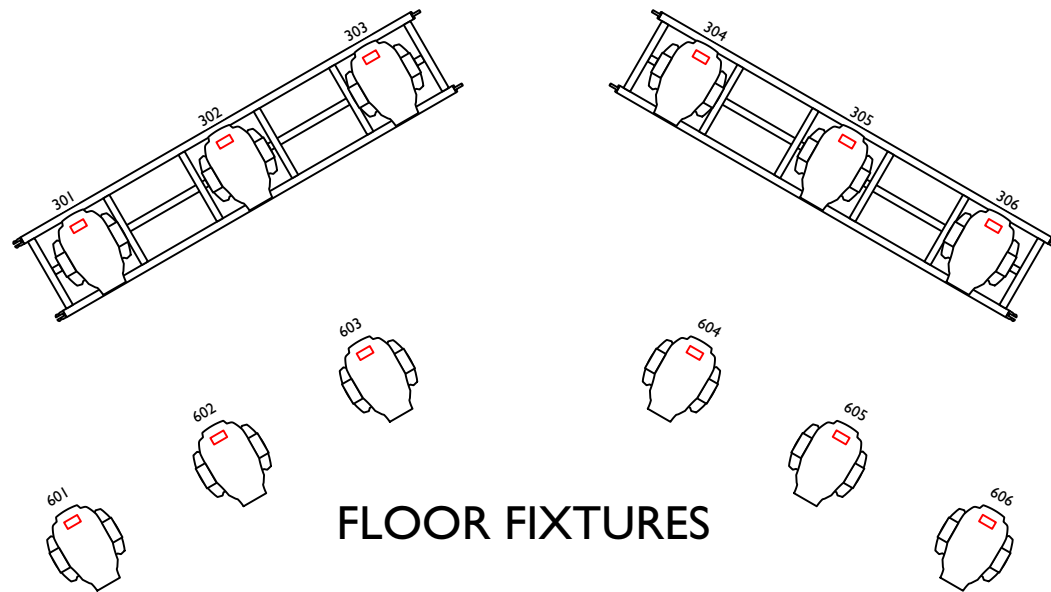


### Symbol Key

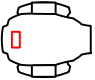
Symbol	Description	Count
	Ayrton Ghibli	12

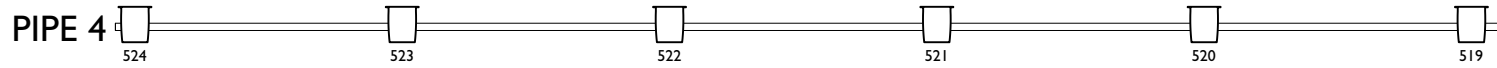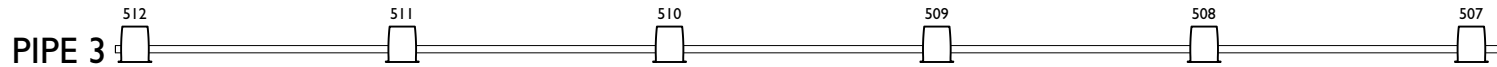

STAGE END

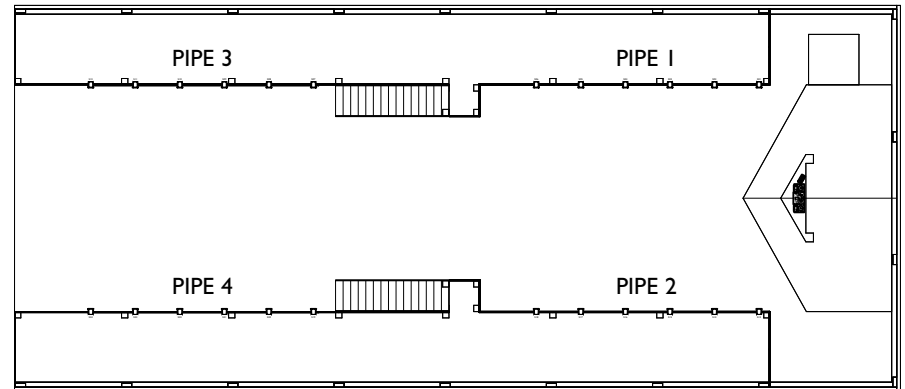

### Symbol Key

Symbol	Description	Count
	Prolights StudioCOB FC 150	24





[CLICK HERE TO WATCH VIDEO ANIMATION](#)



Lighting Design + Production  
For Live Events  
www.puglx.com  
hello@puglx.com  
07921 215382  
01622 910083

Client: PugLX  
Project: Warehouse DJ Event  
Venue: TBC

Date: 01/11/23  
LD: RL  
Drawn By: RL

Drawing ID: Renders  
Date Drawn: 11/10/2023  
Version: 1.0

Status: Concept  
Page: 7 of 7